



Plot info: [By:Don Luthardt ] - 3/4/2020 10:55:59 AM - [File Name:SCSD Carson Elementary School ] - [File Location: P:\PROJECTS\2017-0013 - SCSD - Study and Survey\2. Drawings\Study and Survey ]

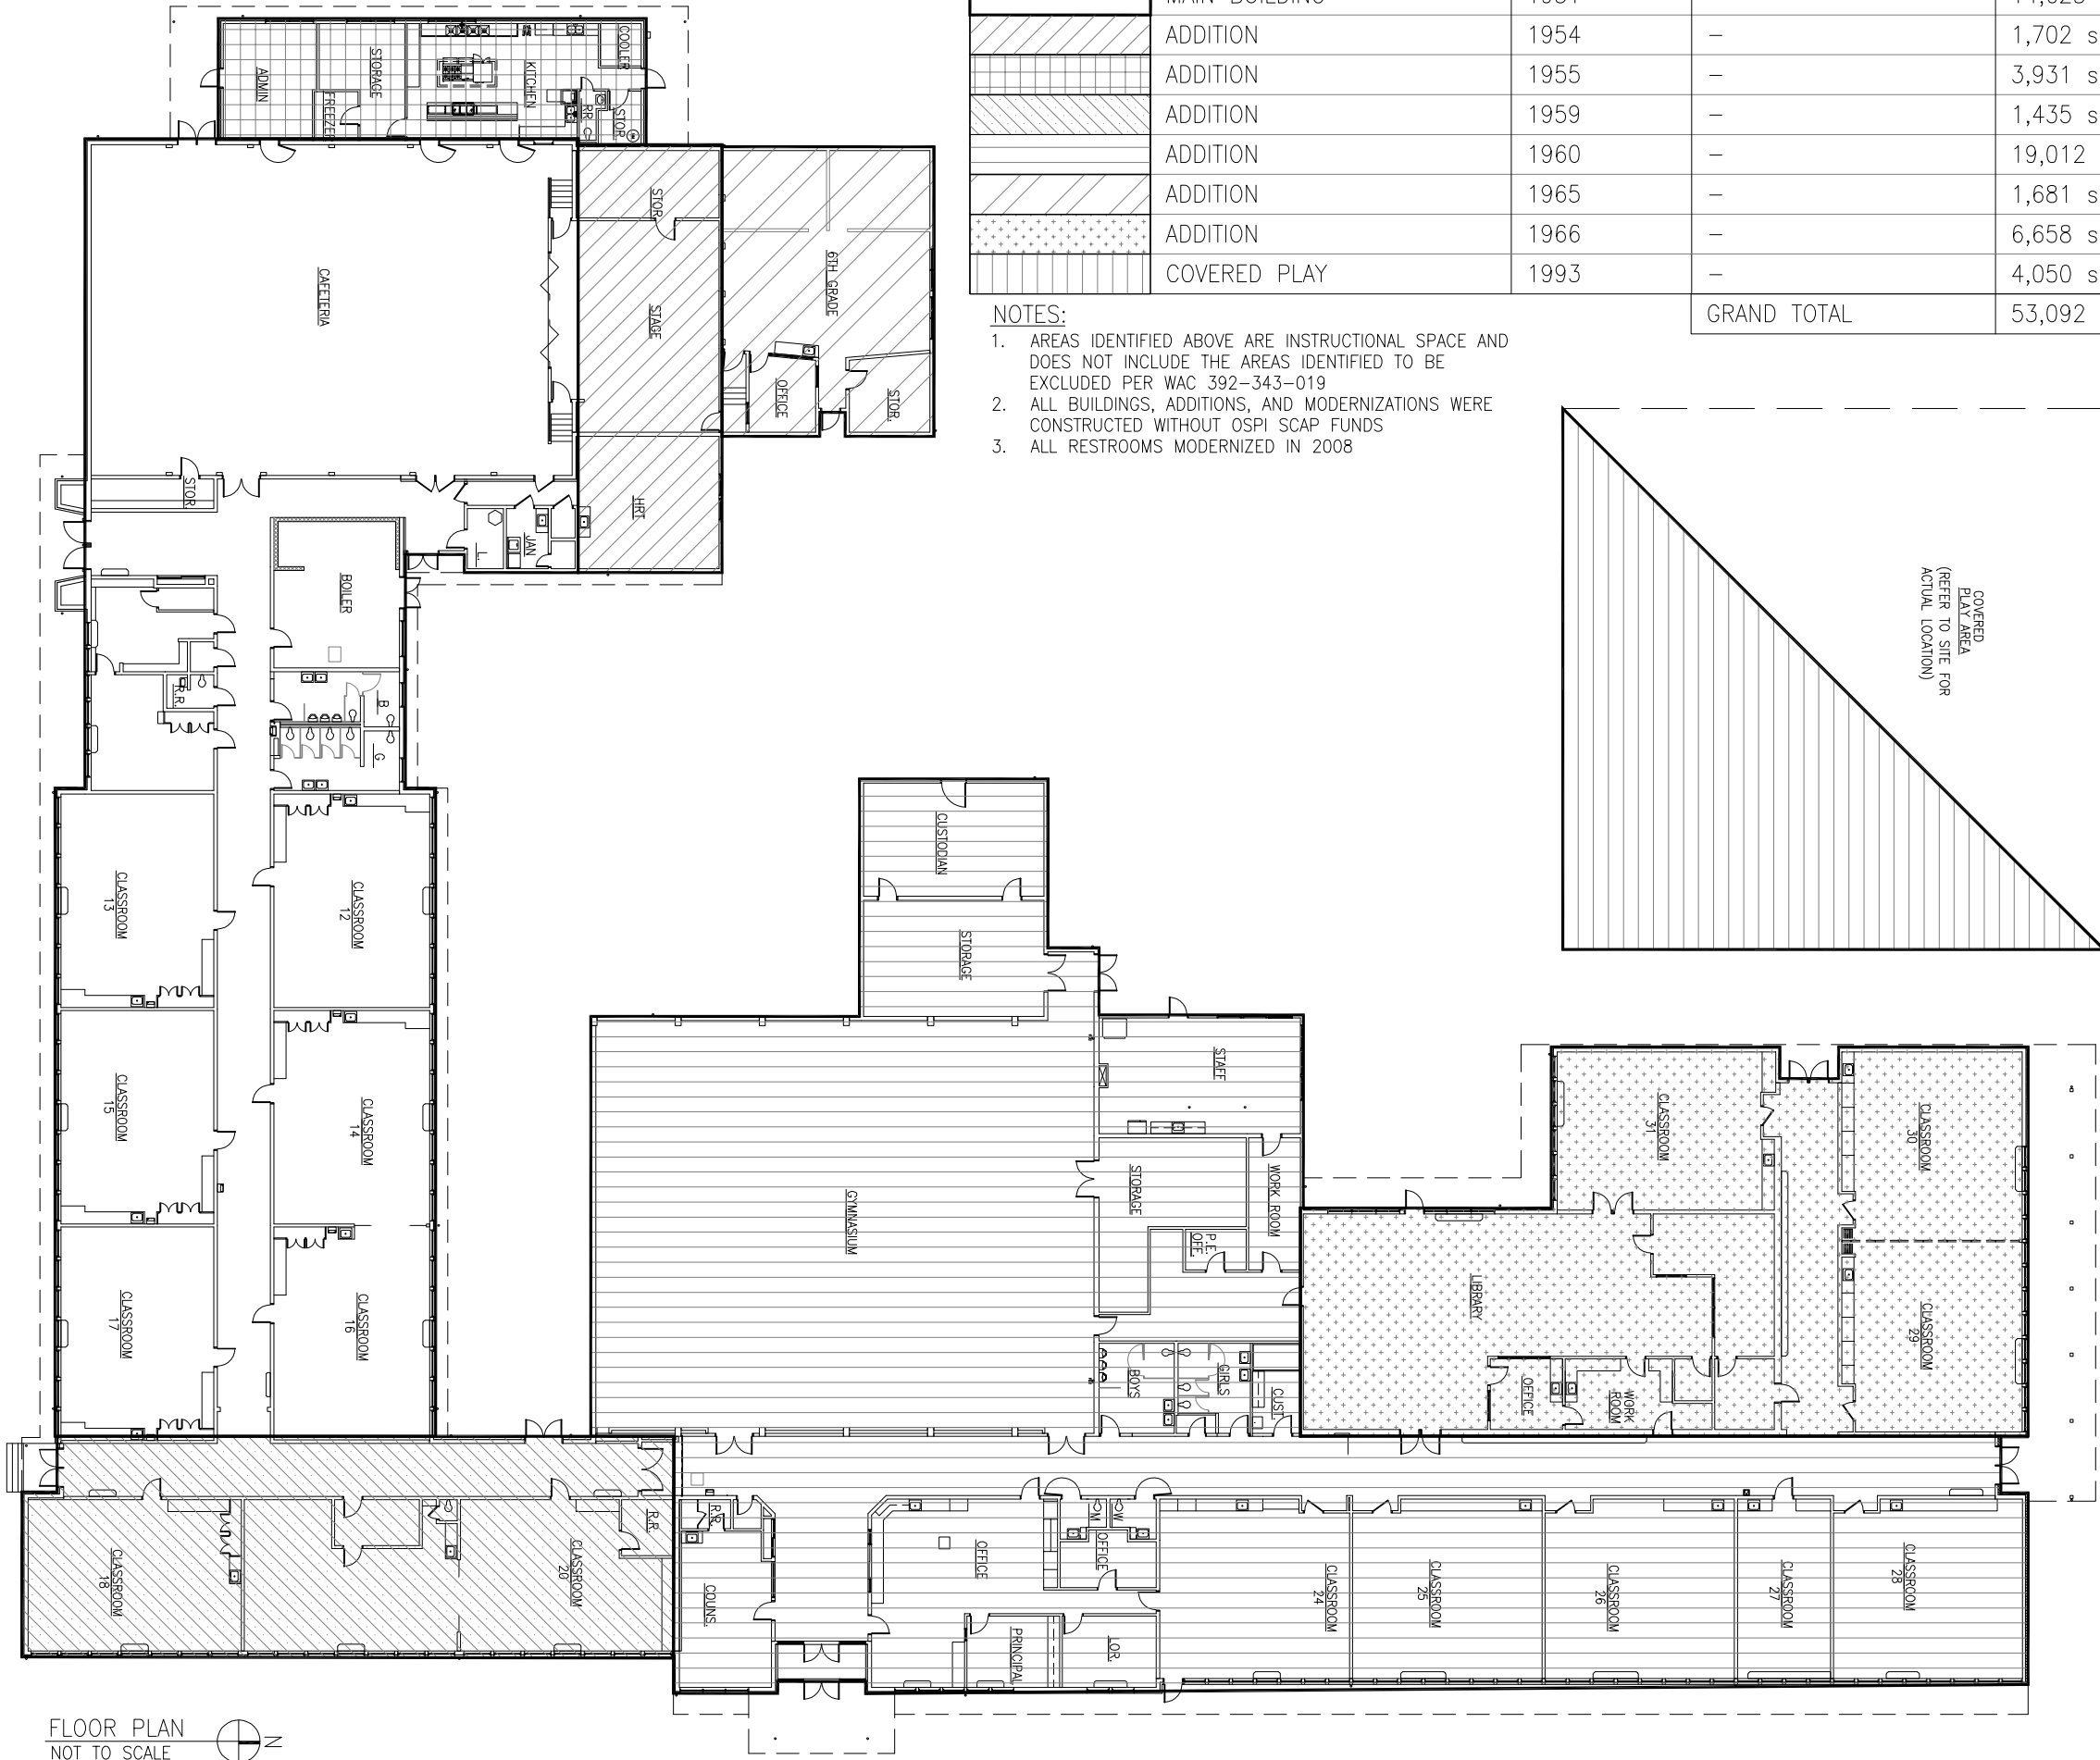

FLOOR PLAN  
NOT TO SCALE

AREA	AREA DESCRIPTION	YEAR BUILT	LAST YEAR MODERNIZED	SQUARE FEET
	MAIN BUILDING	1951	-	14,623 s.f.
	ADDITION	1954	-	1,702 s.f.
	ADDITION	1955	-	3,931 s.f.
	ADDITION	1959	-	1,435 s.f.
	ADDITION	1960	-	19,012 s.f.
	ADDITION	1965	-	1,681 s.f.
	ADDITION	1966	-	6,658 s.f.
	COVERED PLAY	1993	-	4,050 s.f.
	GRAND TOTAL			53,092 s.f.

- NOTES:
- AREAS IDENTIFIED ABOVE ARE INSTRUCTIONAL SPACE AND DOES NOT INCLUDE THE AREAS IDENTIFIED TO BE EXCLUDED PER WAC 392-343-019
  - ALL BUILDINGS, ADDITIONS, AND MODERNIZATIONS WERE CONSTRUCTED WITHOUT OSPI SCAP FUNDS
  - ALL RESTROOMS MODERNIZED IN 2008

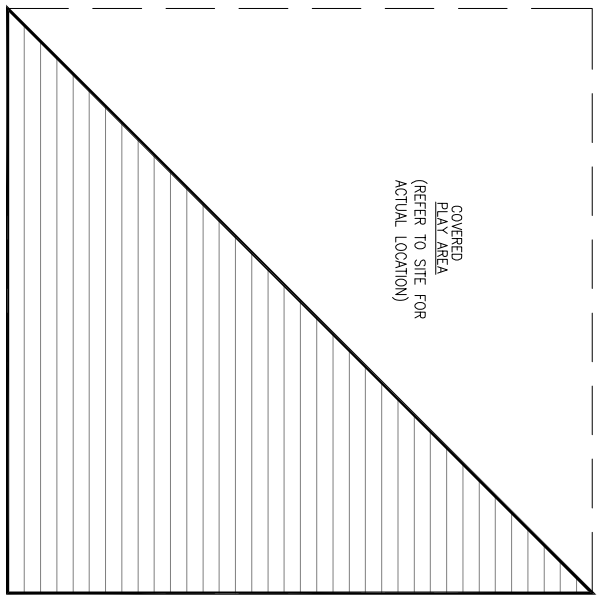

LSW Architects, PC  
610 Esther St., Suite 200  
Vancouver, WA 98660  
360.694.8571  
LSW-Architects.com

drawn by \_\_\_\_\_  
checked by \_\_\_\_\_  
lsw job number \_\_\_\_\_

**CARSON ELEMENTARY SCHOOL**  
STEVENSON-CARSON SCHOOL DISTRICT #303  
350 BULLDOG DRIVE  
STEVENSON, WASHINGTON 98648



Issue date \_\_\_\_\_  
revisions \_\_\_\_\_

**STUDY & SURVEY**

AREA	AREA DESCRIPTION	YEAR BUILT	LAST YEAR MODERNIZED	SQUARE FEET
	MAIN BUILDING	1957	2002	15,374 s.f.
	ADDITION	1959	2002	4,760 s.f.
	ADDITION	1961	2002	2,307 s.f.
	ADDITION	1966	2002	2,307 s.f.
	ADDITION	1969	2008	3,690 s.f.
	ADDITION	2002		11,975 s.f.
	GRAND TOTAL			40,413 s.f.

**NOTES:**

- AREAS IDENTIFIED ABOVE ARE INSTRUCTIONAL SPACE AND DOES NOT INCLUDE THE AREAS IDENTIFIED TO BE EXCLUDED PER WAC 392-343-019
- ALL BUILDINGS, ADDITIONS, AND MODERNIZATIONS WERE CONSTRUCTED WITHOUT OSPI SCAP FUNDS

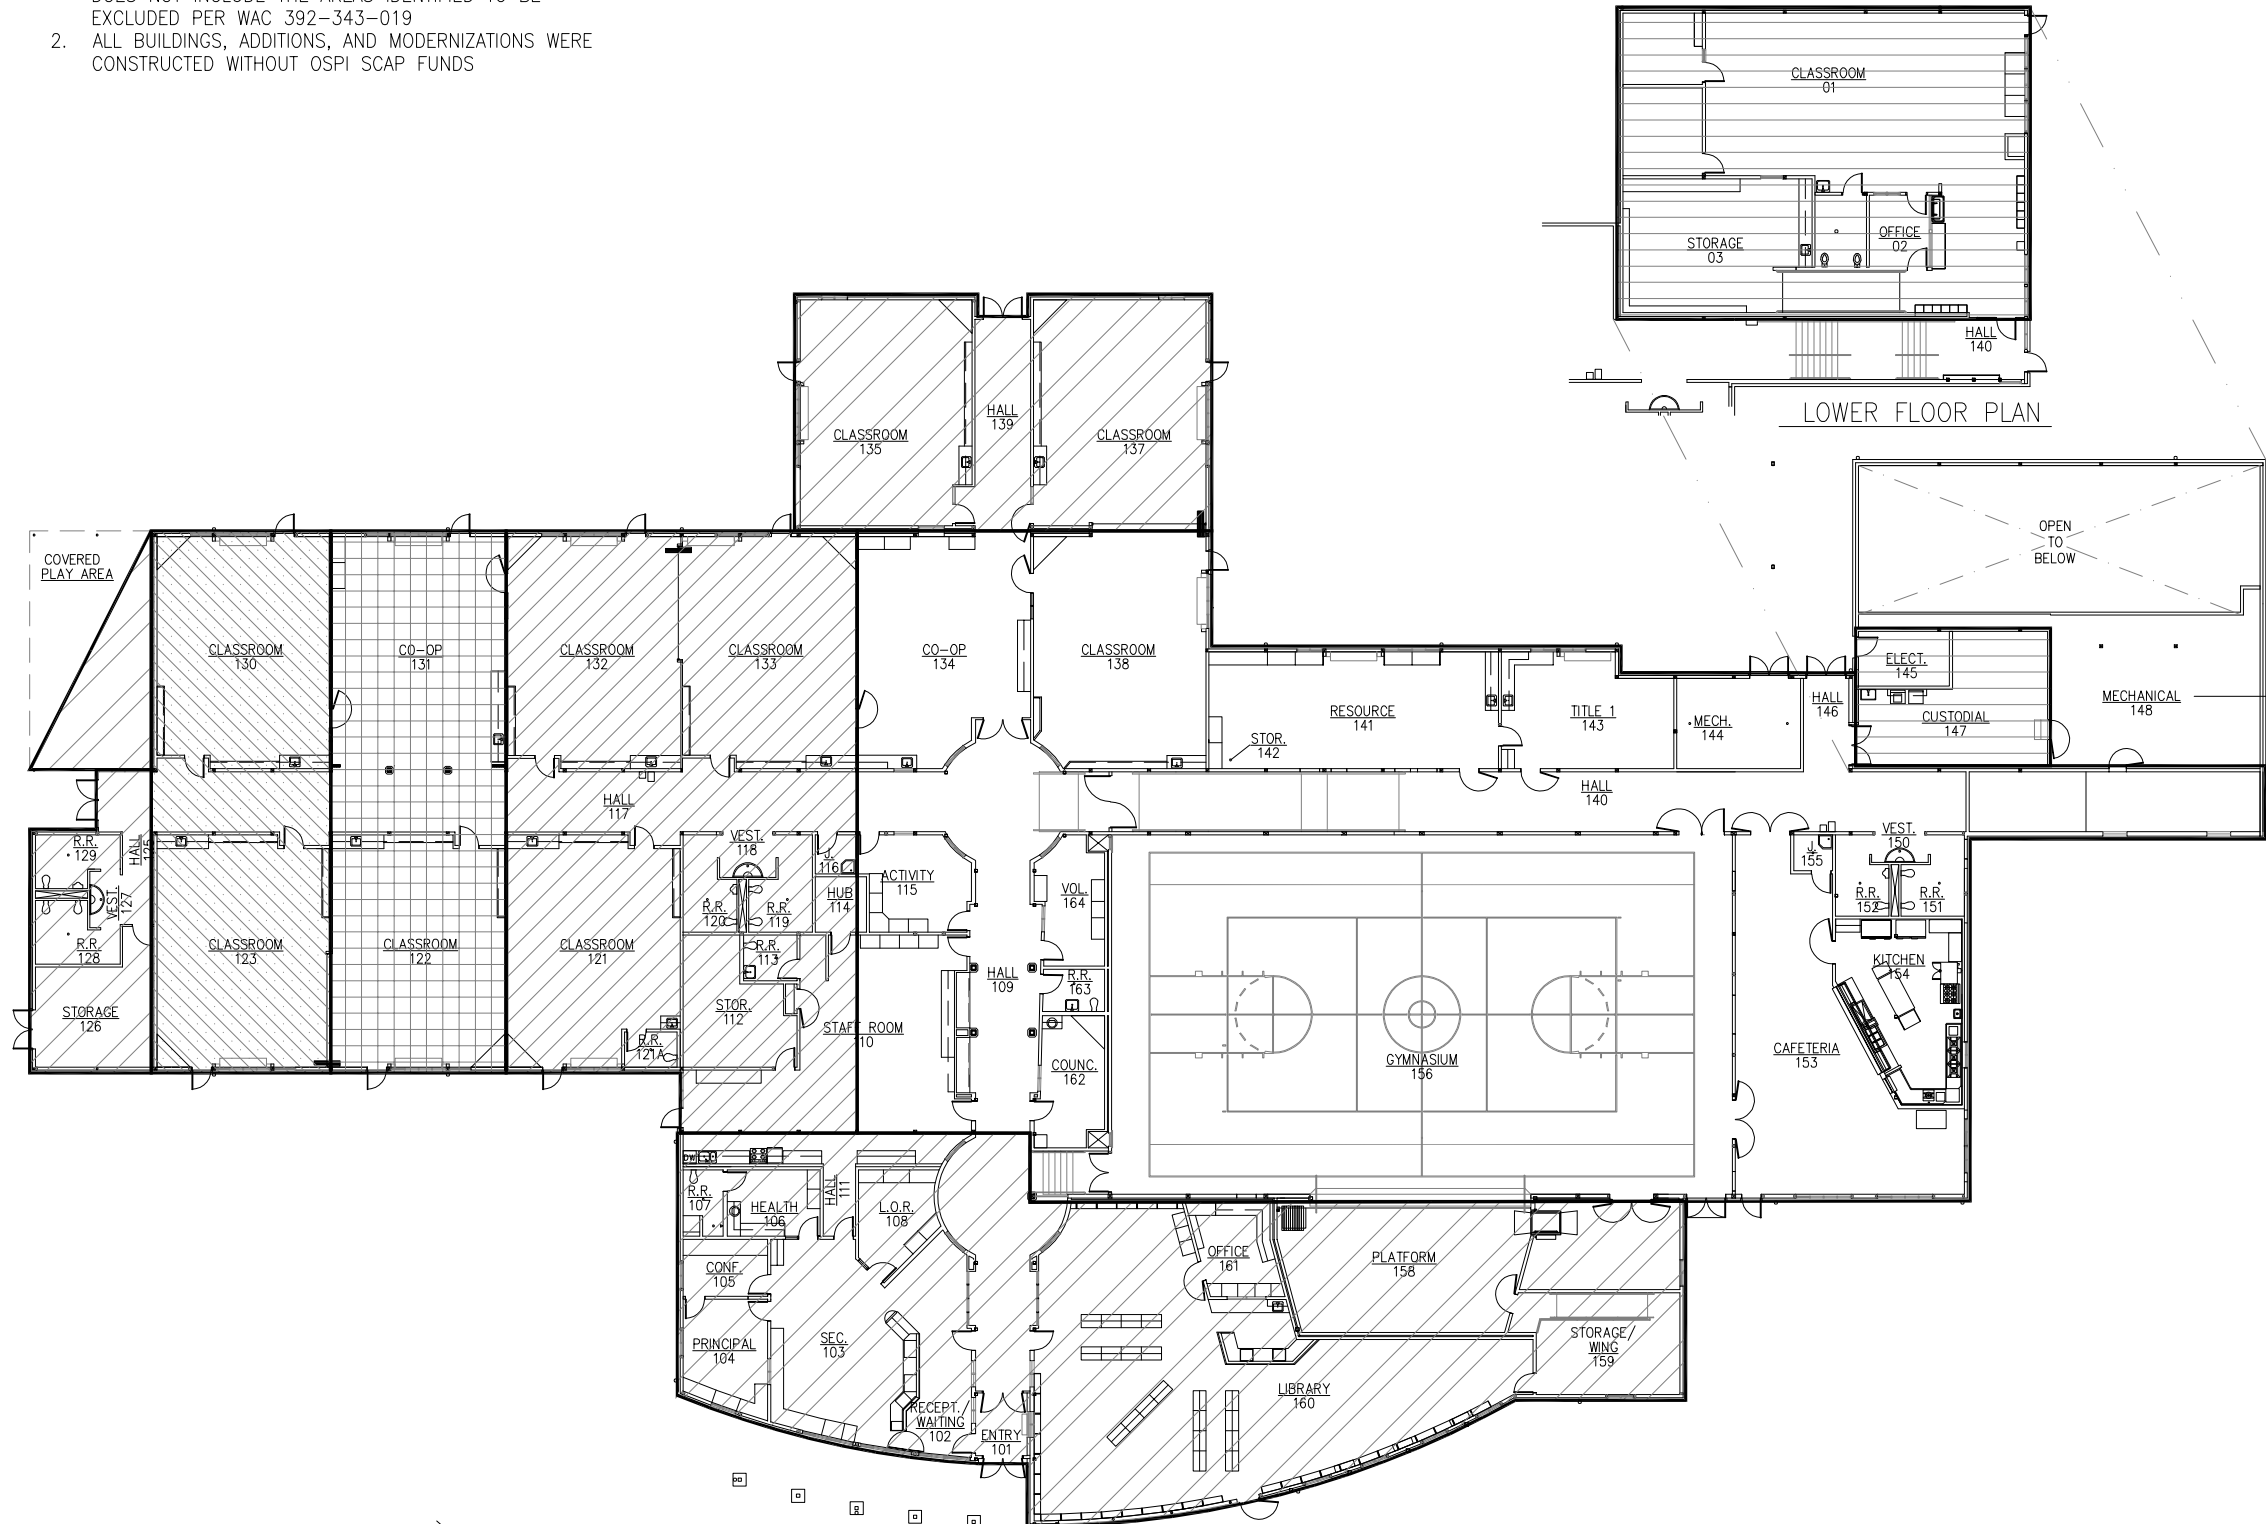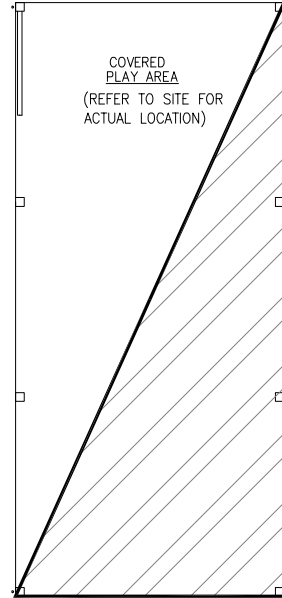


FLOOR PLAN  
NOT TO SCALE

AREA	AREA DESCRIPTION	YEAR BUILT	LAST YEAR MODERNIZED	SQUARE FEET
	MAIN BUILDING	1964	2000	5,233 s.f.
	ADDITION	1967	-	15,336 s.f.
			GRAND TOTAL	20,569 s.f.

**NOTES:**

1. AREAS IDENTIFIED ABOVE ARE INSTRUCTIONAL SPACE AND DOES NOT INCLUDE THE AREAS IDENTIFIED TO BE EXCLUDED PER WAC 392-343-019
2. ALL BUILDINGS, ADDITIONS, AND MODERNIZATIONS WERE CONSTRUCTED WITHOUT OSPI SCAP FUNDS

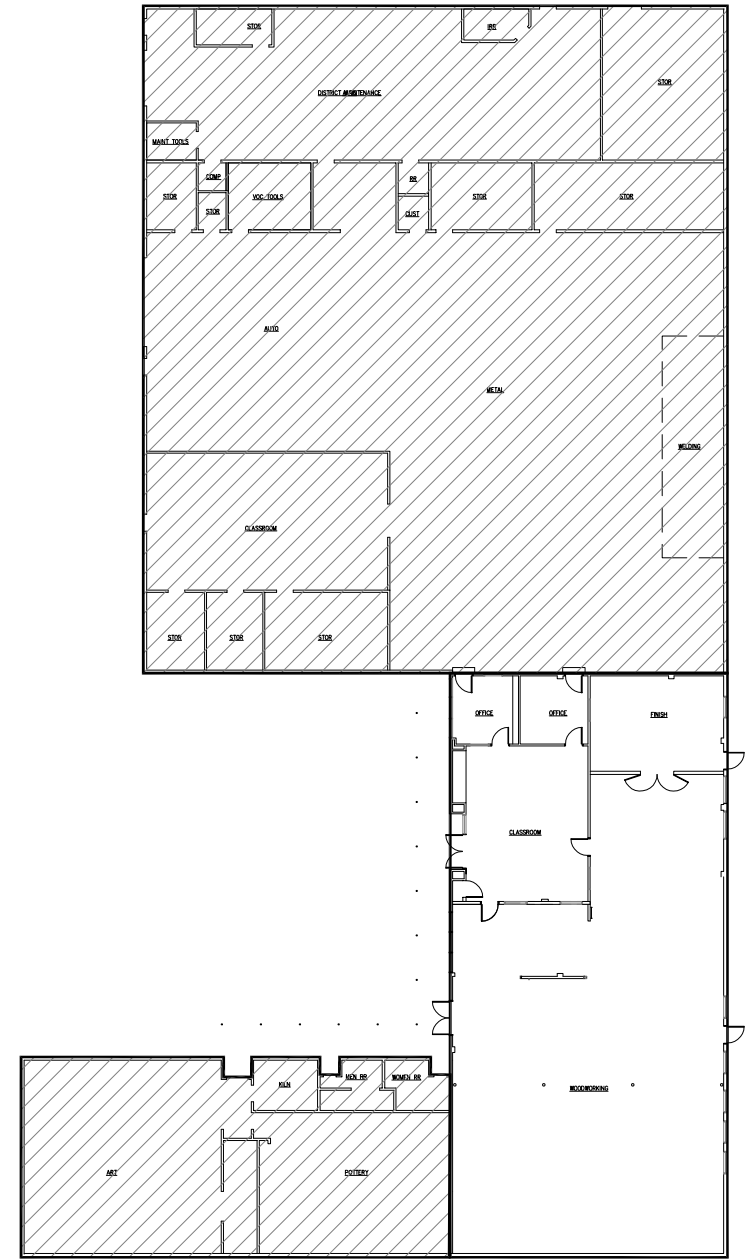

FLOOR PLAN  
NOT TO SCALE



LSW Architects, PC  
610 Esther St., Suite 200  
Vancouver, WA 98660  
360.694.8571  
LSW-Architects.com

drawn by \_\_\_\_\_

checked by \_\_\_\_\_

lsw job number \_\_\_\_\_

**STEVENSON HS / WIND RIVER MS**  
STEVENSON-CARSON SCHOOL DISTRICT #303  
350 BULLDOG DRIVE  
STEVENSON, WASHINGTON 98648

issue date \_\_\_\_\_

revisions \_\_\_\_\_

**STUDY & SURVEY**

drawn by \_\_\_\_\_

checked by \_\_\_\_\_

lsw job number \_\_\_\_\_

**STEVENSON HS / WIND RIVER MS**  
STEVENSON-CARSON SCHOOL DISTRICT #303  
350 BULLDOG DRIVE  
STEVENSON, WASHINGTON 98648

Issue date \_\_\_\_\_


revisions \_\_\_\_\_

**STUDY & SURVEY**

AREA	AREA DESCRIPTION	YEAR BUILT	LAST YEAR MODERNIZED	SQUARE FEET
	MAIN BUILDING	1954	-	42,002 s.f.
	ADDITION	1961	2004	15,459 s.f.
	ADDITION	1973	-	2,615 s.f.
	ADDITION	1989	-	802 s.f.
	ADDITION	1995	-	288 s.f.
	MODERNIZATION	1995	-	8,973 s.f.
	MODERNIZATION	2004	-	6,775 s.f.
	ADDITION	2008	-	380 s.f.
	MODERNIZATION	2008	-	1,125 s.f.
GRAND TOTAL				78,419 s.f.

**NOTES:**

- AREAS IDENTIFIED ABOVE ARE INSTRUCTIONAL SPACE AND DOES NOT INCLUDE THE AREAS IDENTIFIED TO BE EXCLUDED PER WAC 392-343-019
- ALL BUILDINGS, ADDITIONS, AND MODERNIZATIONS WERE CONSTRUCTED WITHOUT OSPI SCAP FUNDS

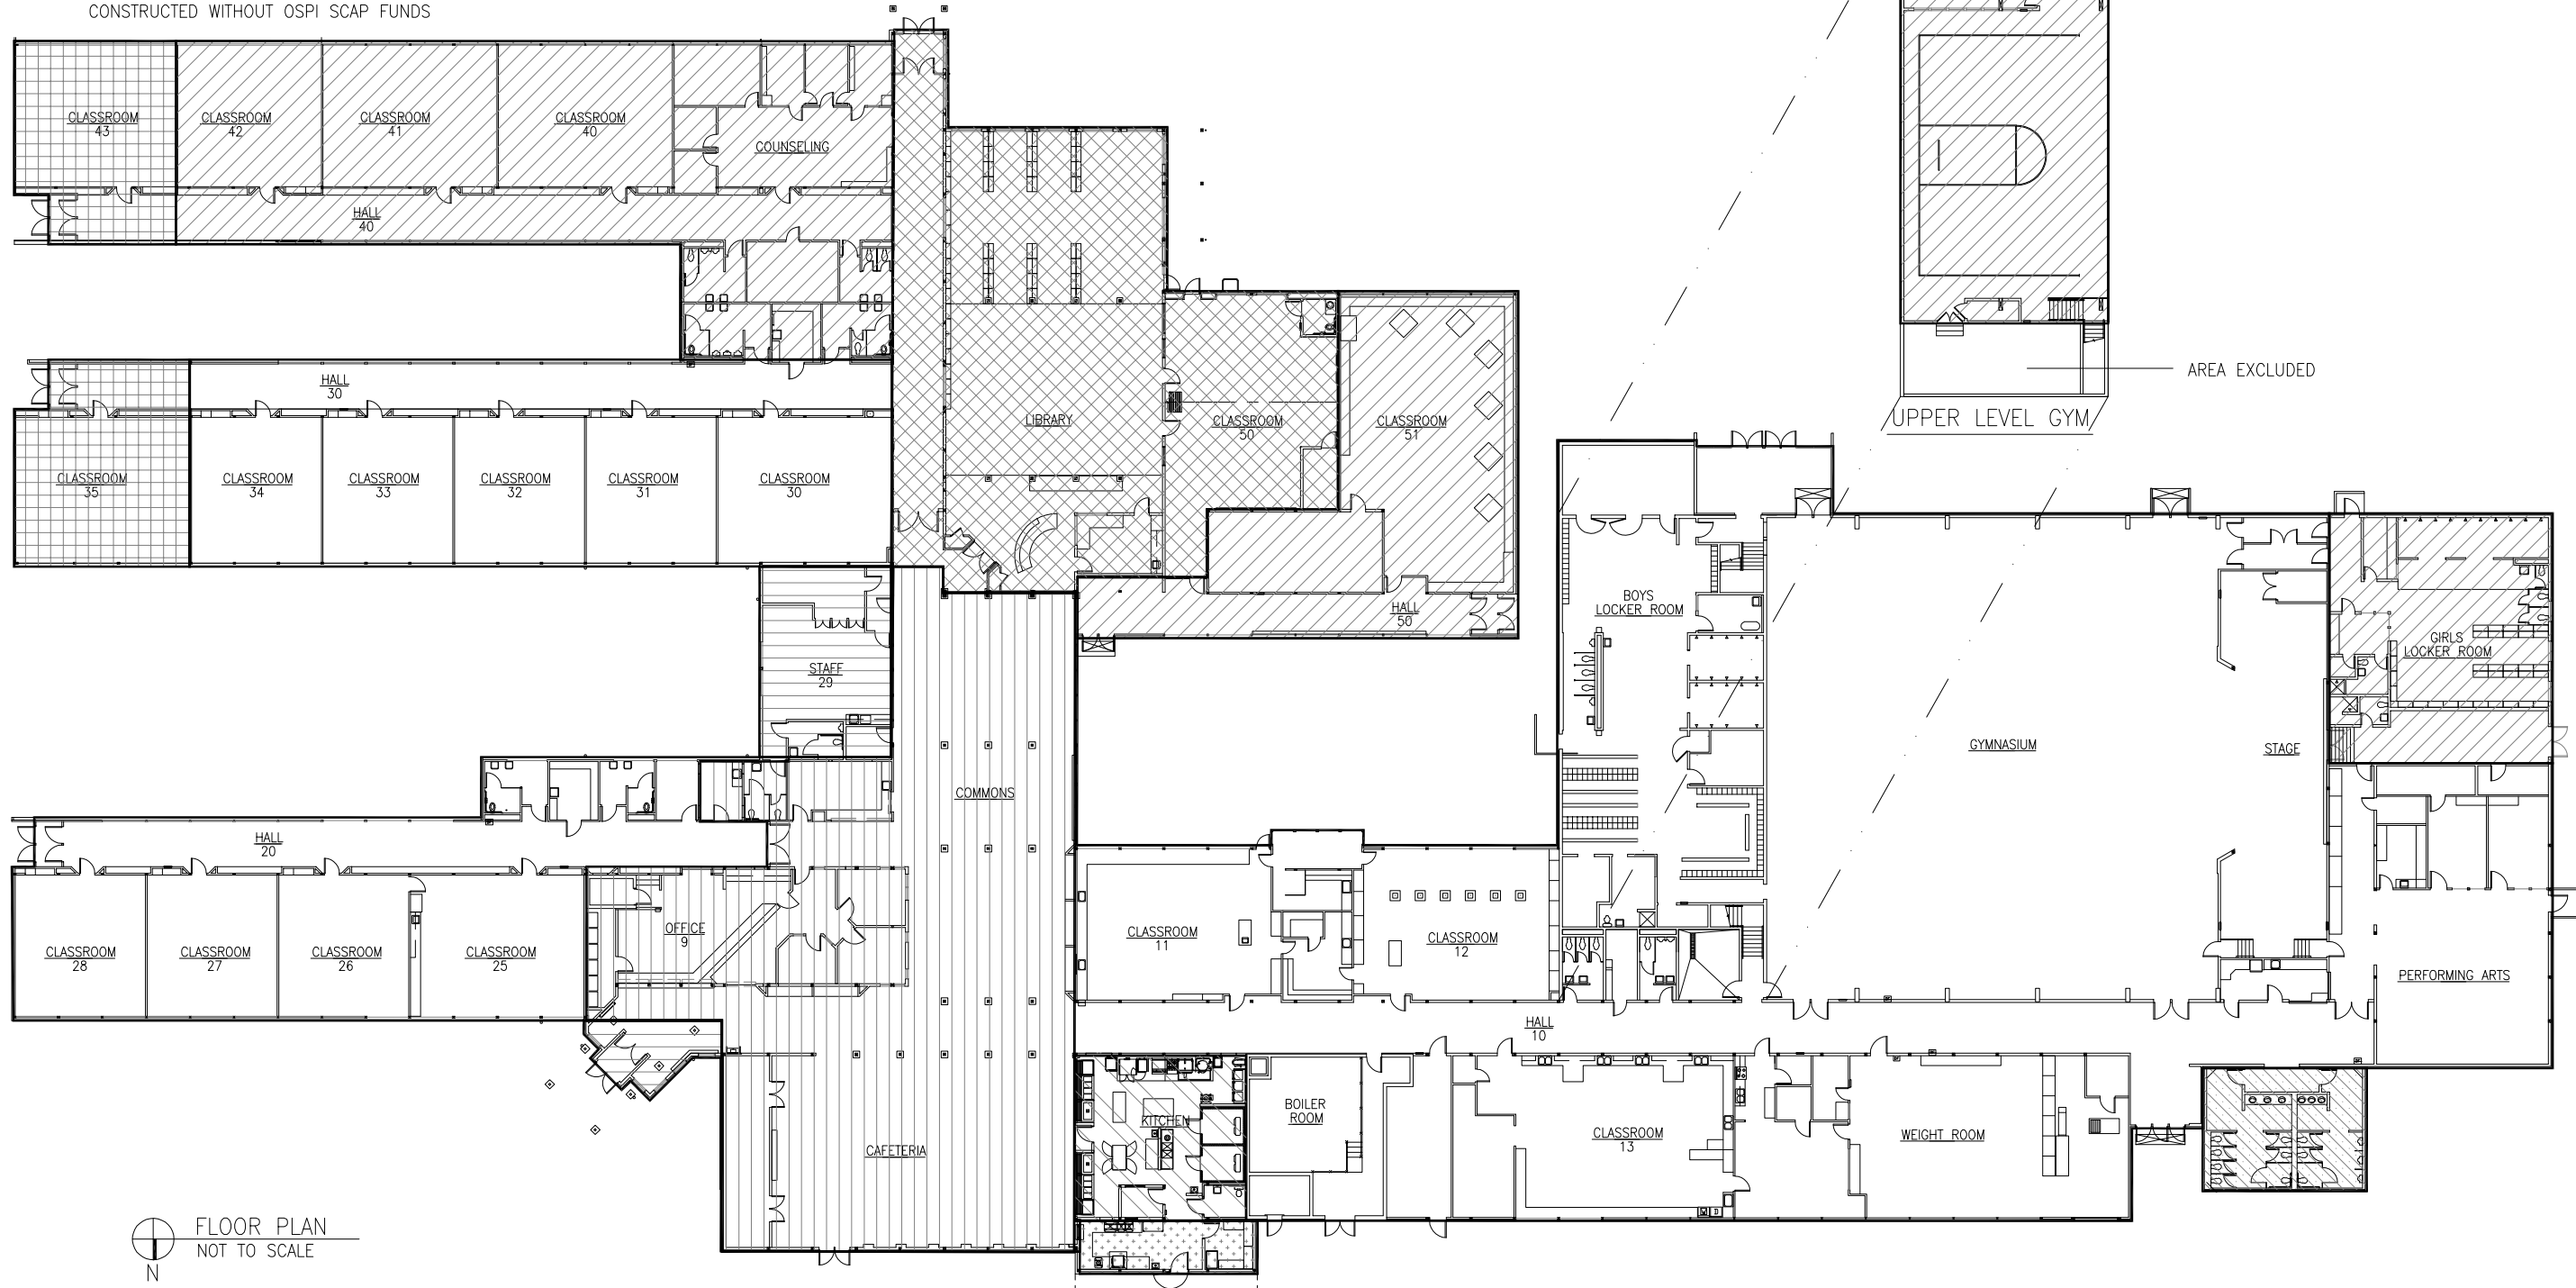

drawn by

checked by

lsw job number

**WIND RIVER EDUCATION CENTER**  
STEVENSON-CARSON SCHOOL DISTRICT #303  
350 BULLDOG DRIVE  
STEVENSON, WASHINGTON 98648

issue date


revisions

**STUDY & SURVEY**

AREA	AREA DESCRIPTION	YEAR BUILT	LAST YEAR MODERNIZED	SQUARE FEET
	MAIN BUILDING	1970	-	37,000 s.f.
	ADDITION	1985	-	10,633 s.f.
	MODERNIZATION	2013	-	1,080 s.f.
	GRAND TOTAL			48,713 s.f.

**NOTES:**

- AREAS IDENTIFIED ABOVE ARE INSTRUCTIONAL SPACE AND DOES NOT INCLUDE THE AREAS IDENTIFIED TO BE EXCLUDED PER WAC 392-343-019
- ALL BUILDINGS, ADDITIONS, AND MODERNIZATIONS WERE CONSTRUCTED WITHOUT OSPI SCAP FUNDS

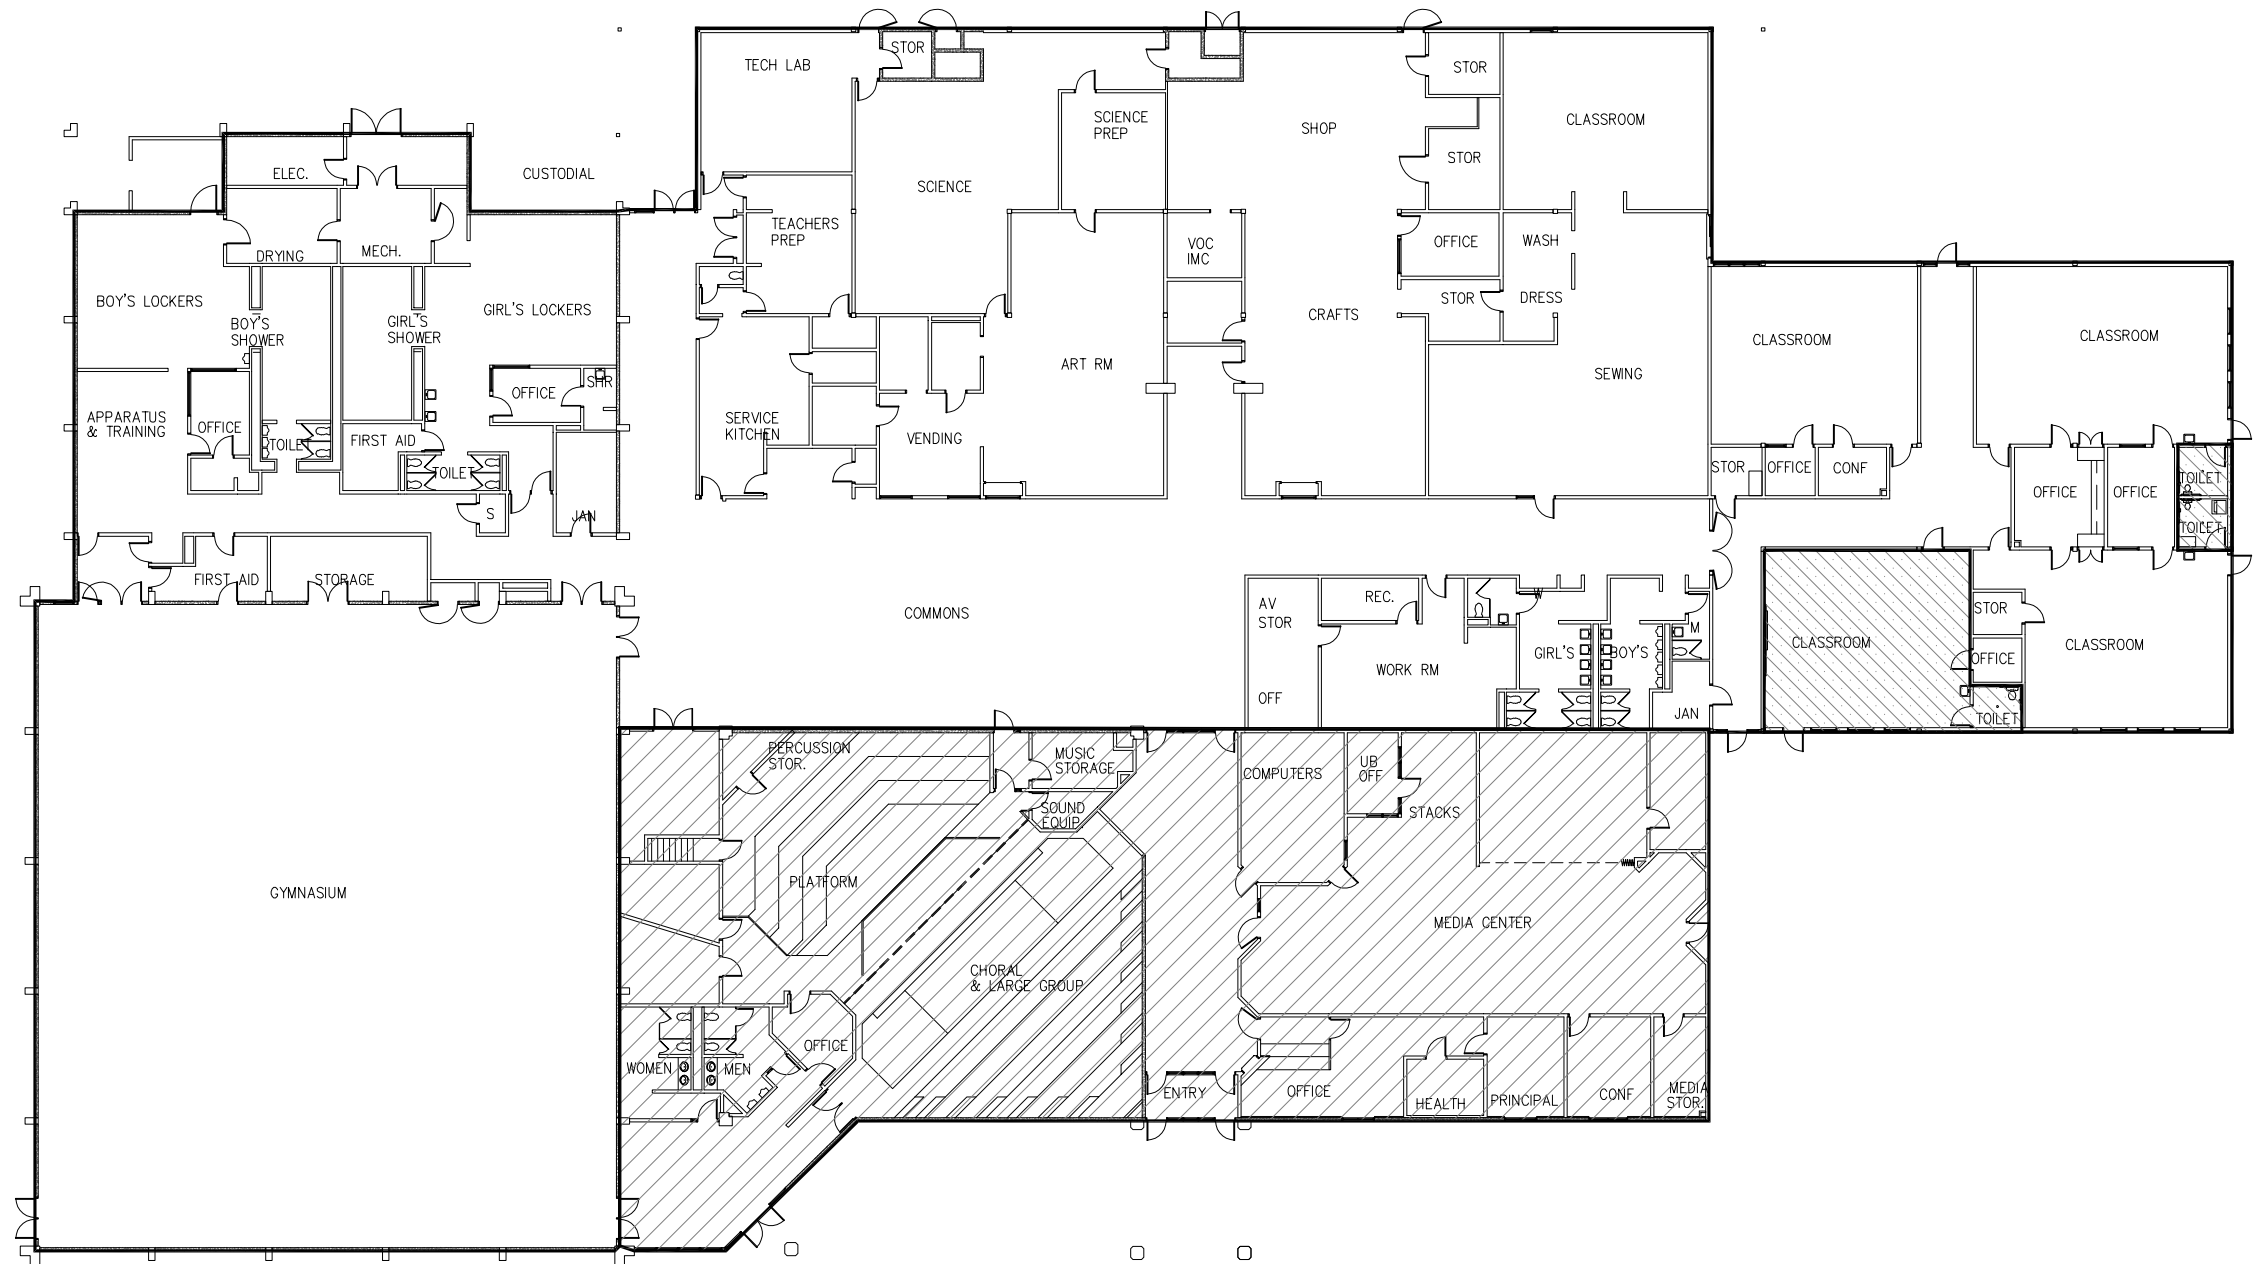

FLOOR PLAN  
NOT TO SCALE